

# RAZZMATAZZ

## RAZZMATAZZ / SALA 1

### LIGHTING EQUIPMENT LIST

v19.3

#### FIXTURES

- 12 x Robe Robin Pointe (mode1, 24ch)
- 06 x Martin Mac 600 (mode 4, 14ch)
- 08 x GLP Impression 120 (compressed mode, 11ch)
- 02 x Elation Strobe Protron 3K (4ch mode)
- 10 x PAR Led Elation SixPar 200 / Front (8ch mode)
- 06 x ETC Source4 jr, 575W
- 03 x ACL Par64 (x8)
- 04 x Molefay 4lite

#### STRUCTURE

- 01 x 10 meter Back Truss (52x52cm)
- 01 x 9 meter Mid Truss (52x52cm)
- 01 x 9 meter Front Truss (52x52cm)
- 04 x Motor CM Lodestar 500kg
- 02 x Motor CM Lodestar 1000kg
- 01 x Motor Control

#### CONTROL AND POWER

- 01 x GrandMA2 Ultra Light
- 01 x Extra TouchScreen
- 24 x Dimmer channels 2,2KW (6 available channels)
- 01 x 63A Power Connection
- 02 x Cat6 lines from Stage to FOH
- 02 x Free DMX lines


#### OTHERS


- 01 x Base \*Hazer\* Pro
- 01 x Black backdrop 11m x 7m
- 01 x Backdrop truss for Artist backdrop 10 x 7m


#### STAFF

- 01 x Lighting technician
- 01 x Assistant

# RAZZMATAZZ

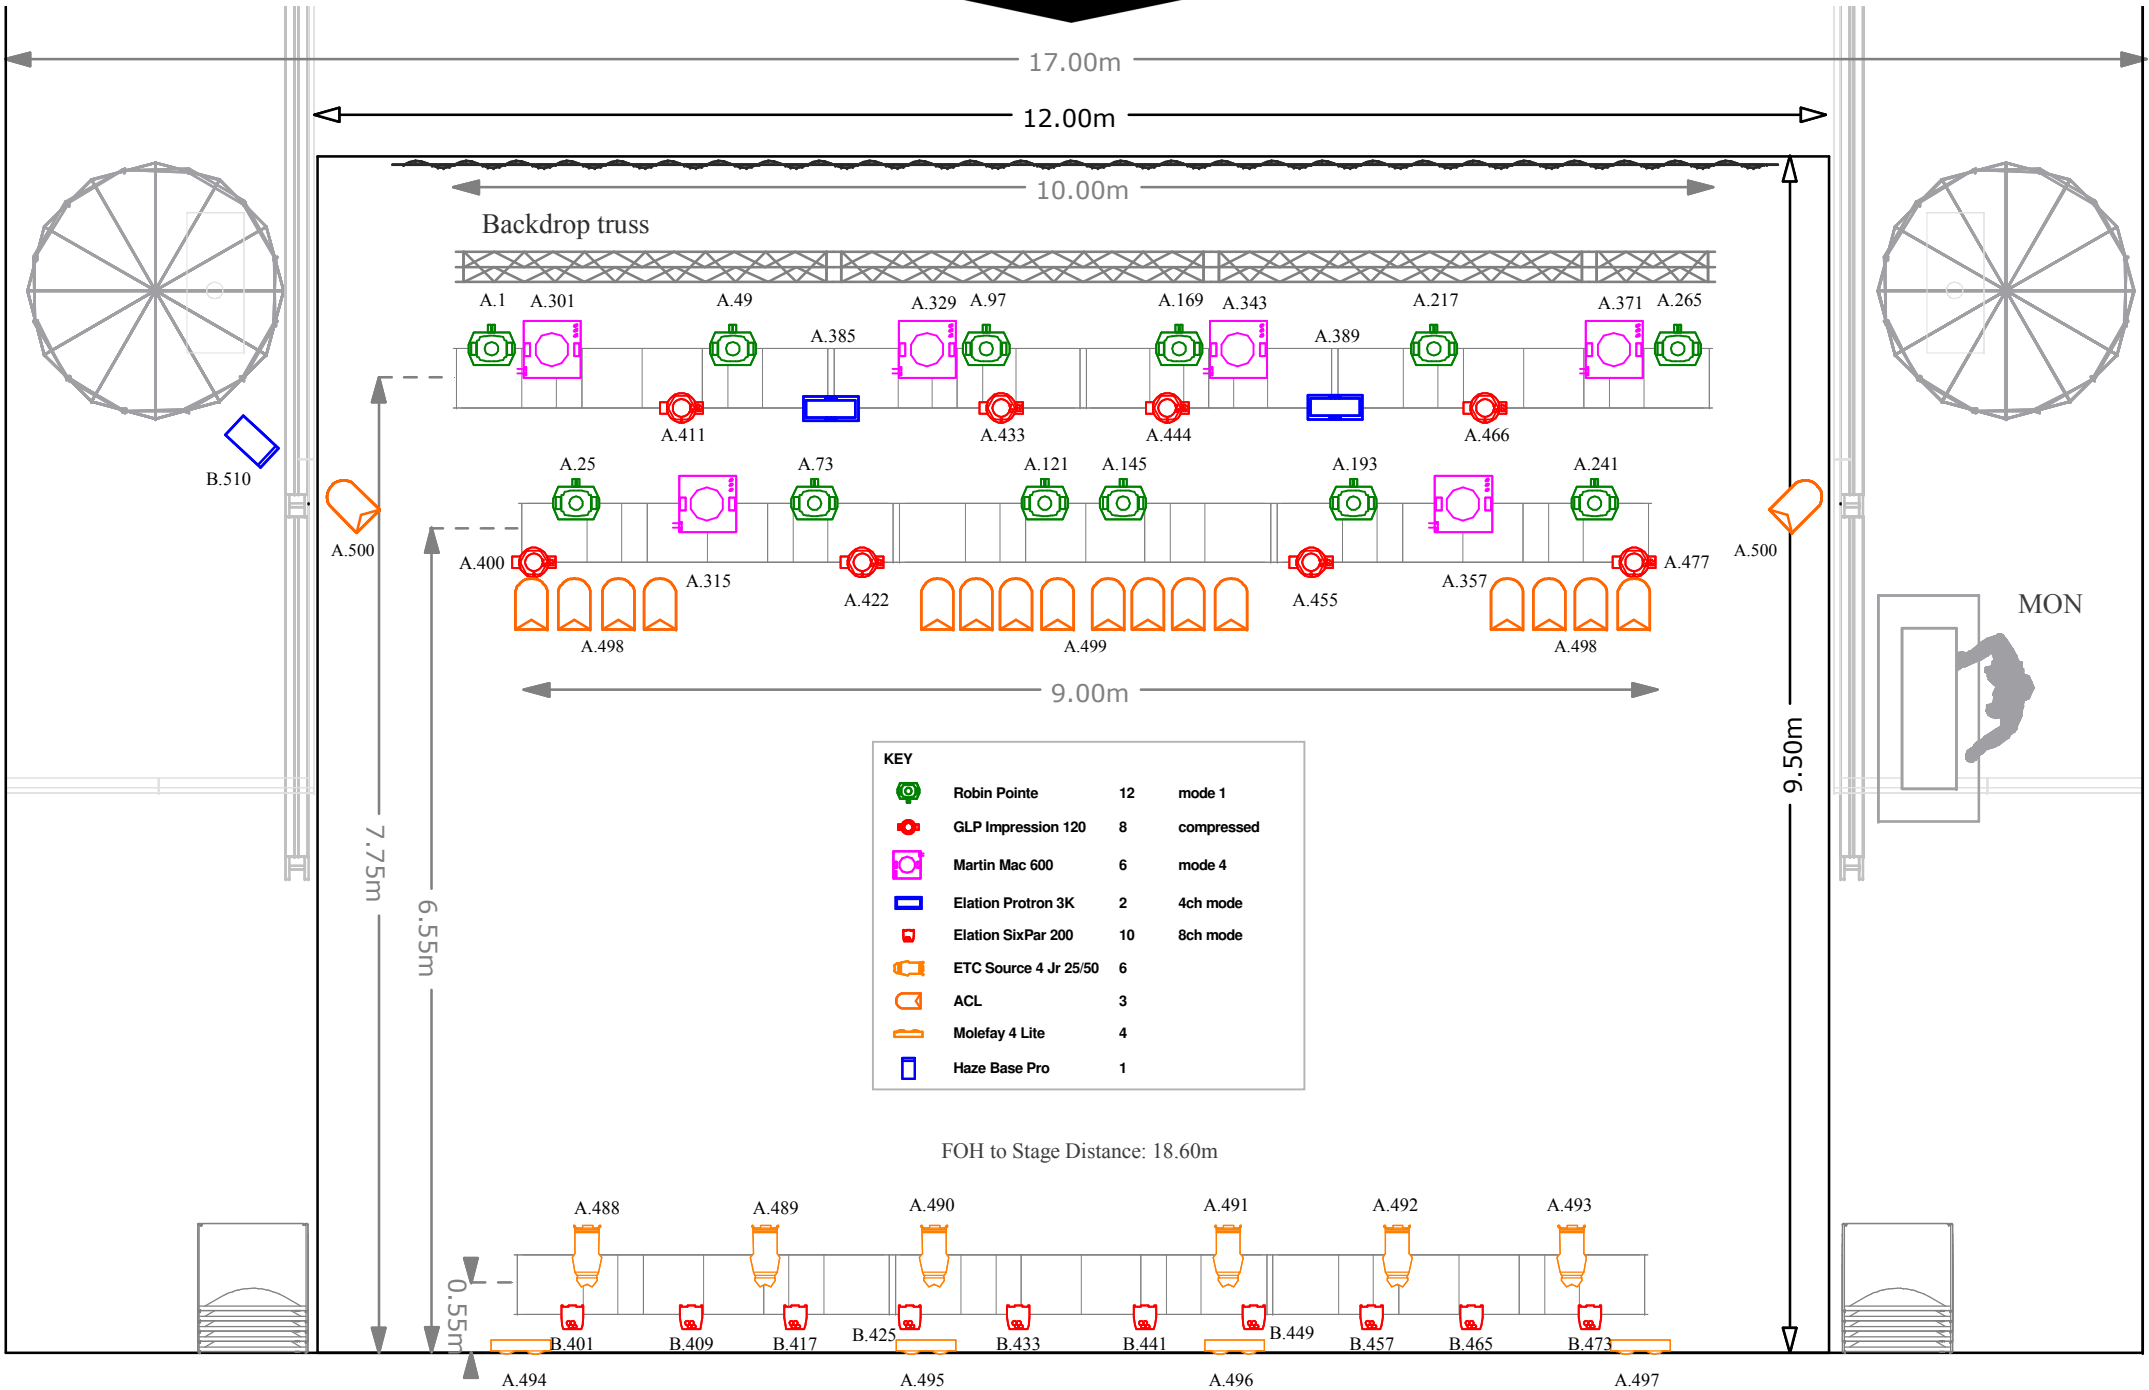

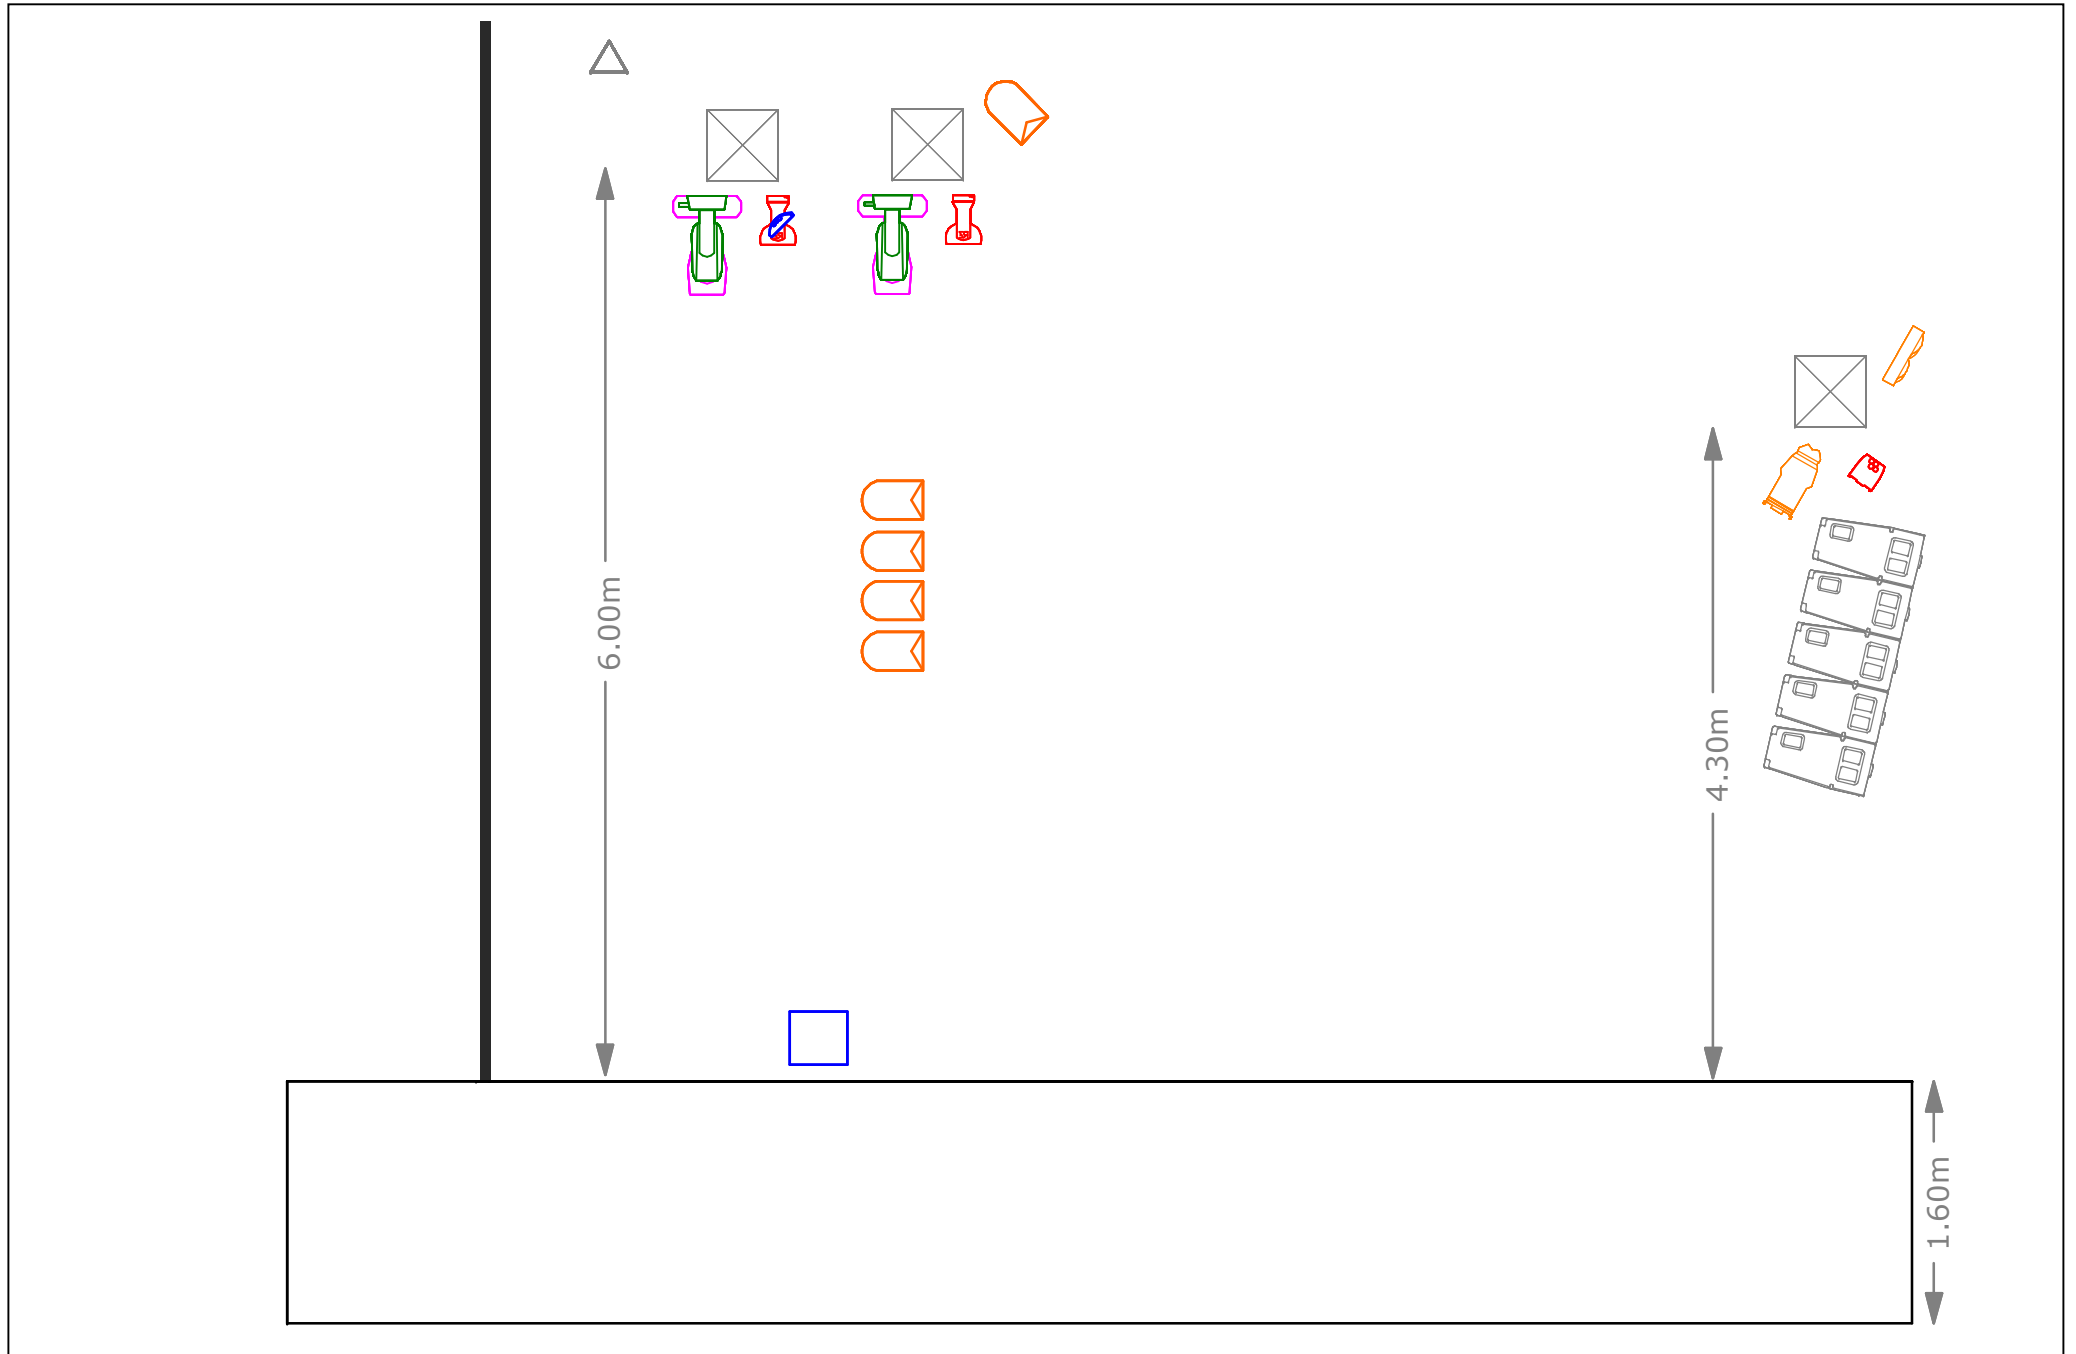

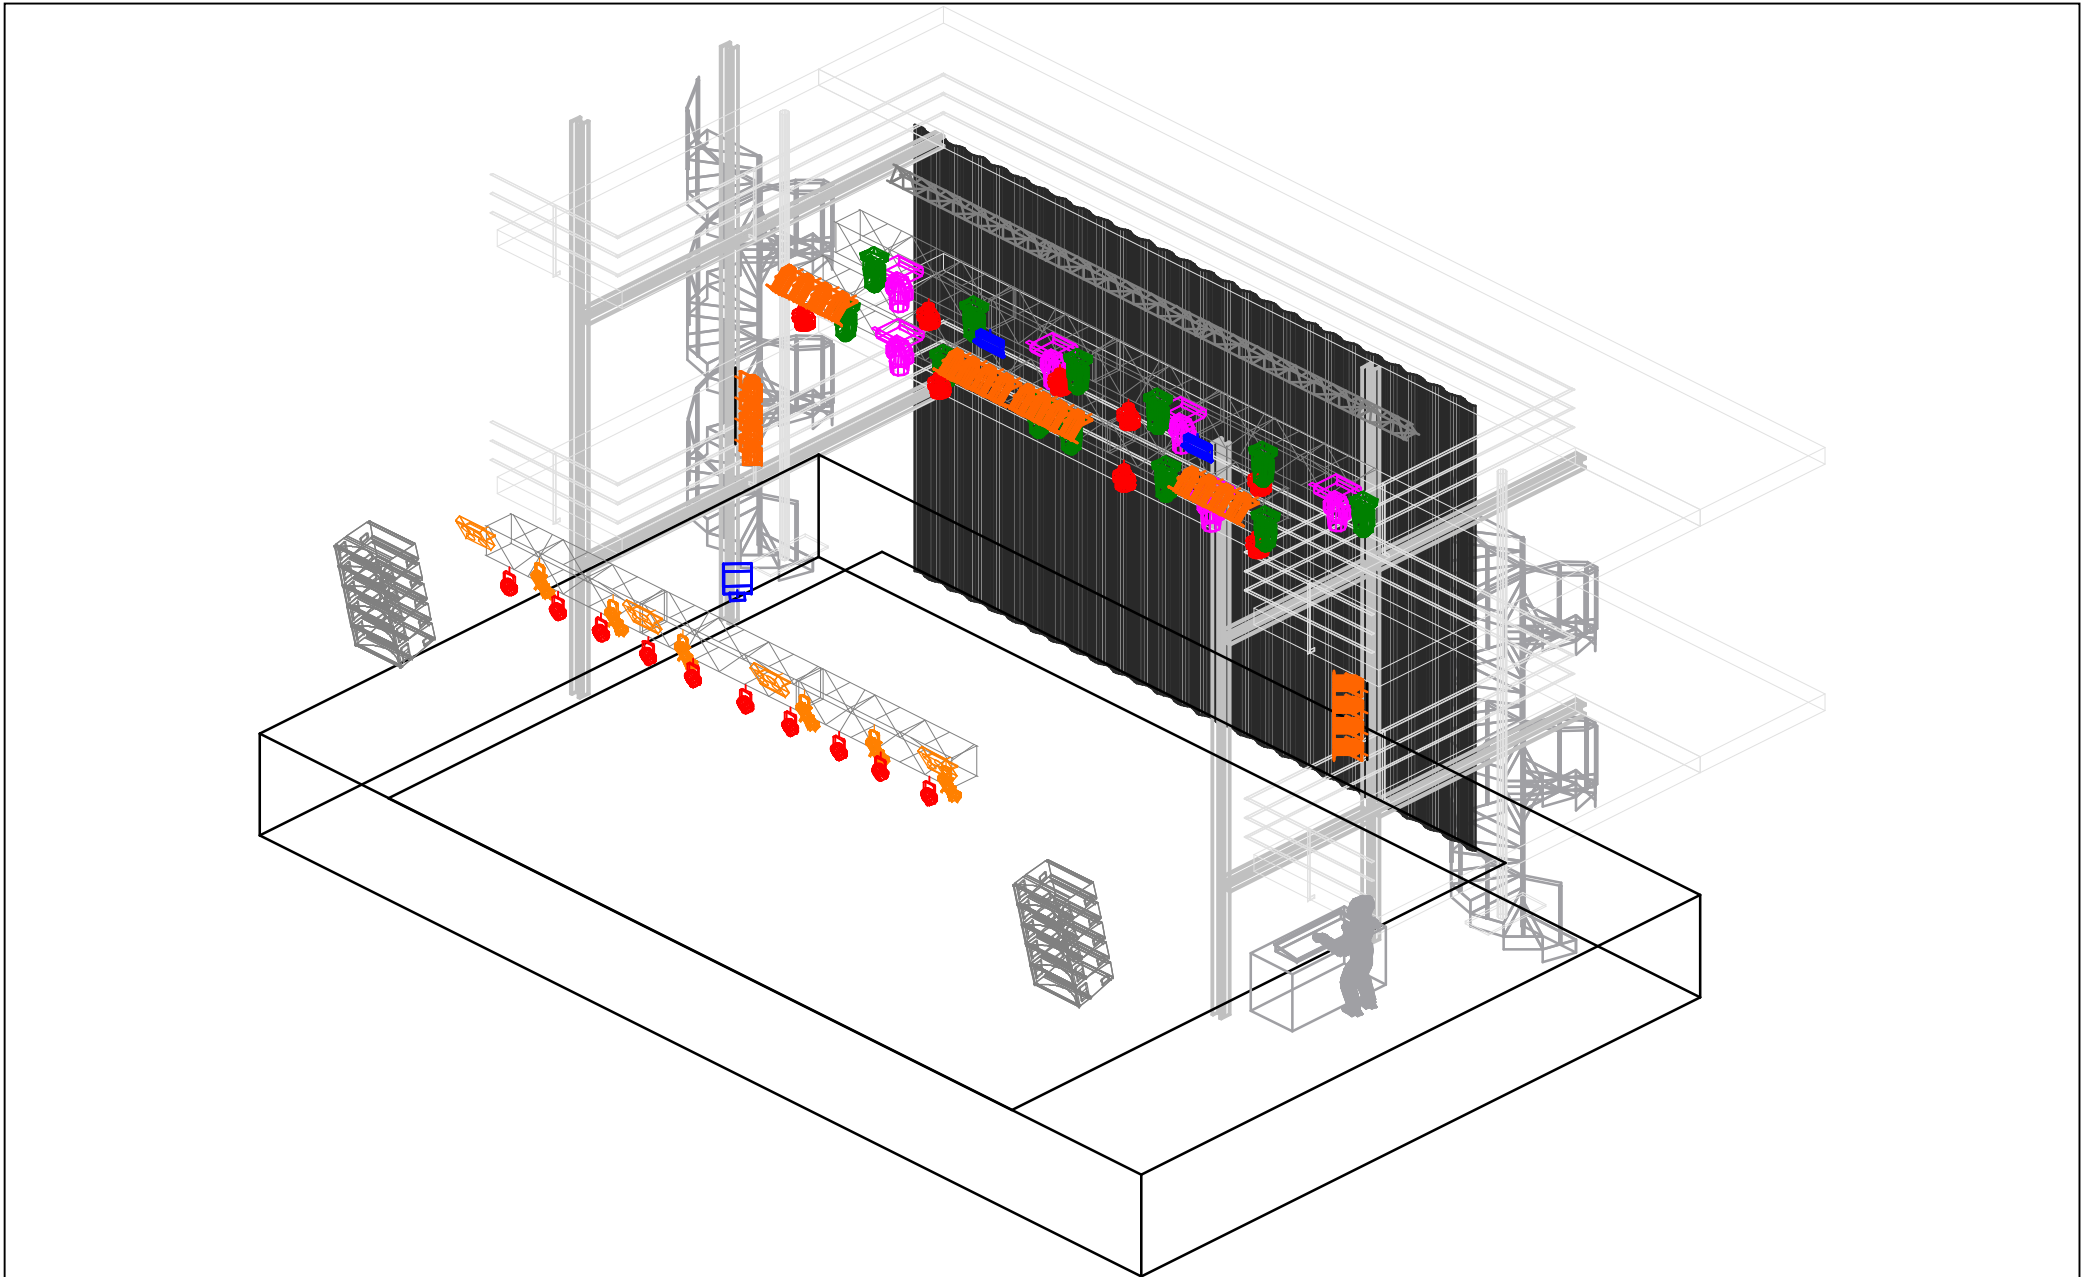

# RAZZMATAZZ

